


SAMPLE SET ONLY
 This is not intended to prescribe a specific design requirement. There are several construction systems and techniques that can achieve compliance and appropriate performance levels. The information shown here is meant to be a sample of the type and level of detail and information required to be submitted for review as part of the building permit approval process. In some cases, an engineer or architect may be required to provide design / design review with stamped designs in order to approve.

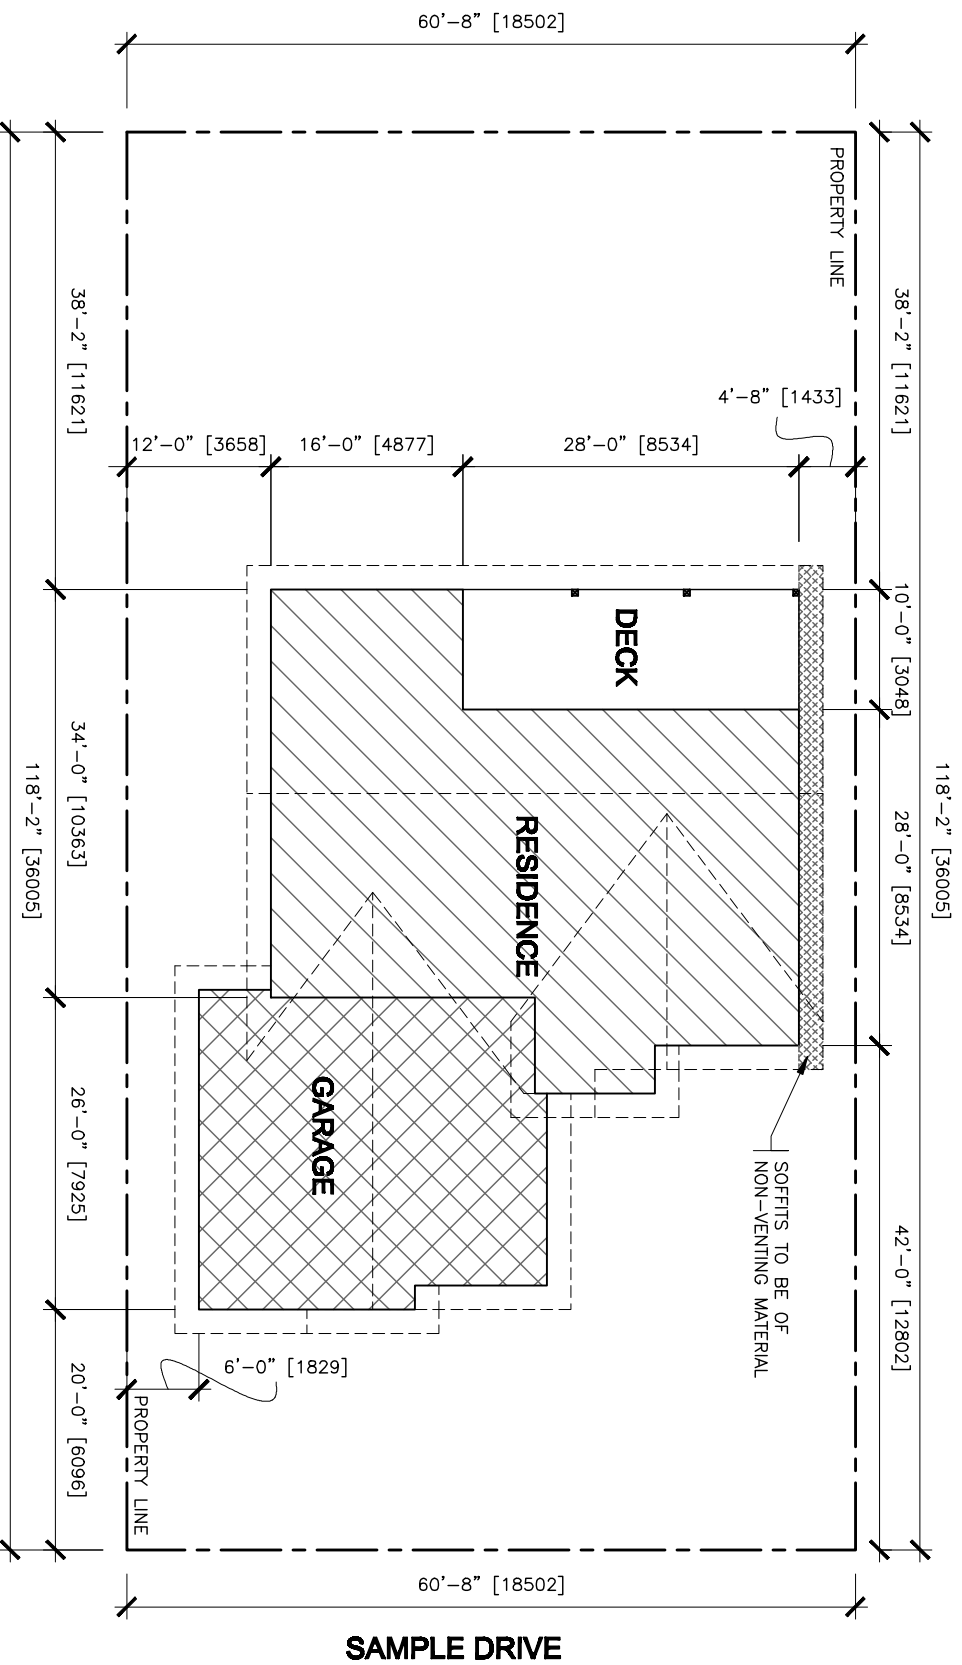

SITE PLAN

SCALE: 1/8" = 1'-0"



LOT AREA:
 7171 ft² [666.2 m²]
 SITE COVERAGE = 32.8%

NOTE:
 CONFIRM WITH AUTHORITIES HAVING JURISDICTION
 CORRECT SETBACKS FROM PROPERTY LINES;
 CONTRACTOR TO ENSURE THE CONSTRUCTION OF
 THE RESIDENCE CONFORM TO THESE SETBACKS

LEGAL DESCRIPTION:
 LOT 1, BLOCK 2 PLAN #: 123456789
CIVIC ADDRESS:
 123 SAMPLE DRIVE, SAMPLE, SK

SAMPLE DRAWINGS

DRAWING SAMPLE PROVIDED BY VETTER DRAFTING & HOME DESIGN. THE DRAWINGS INCLUDED IN THIS PACKAGE ARE A SAMPLE ONLY. THESE PLANS ARE NOT TO BE USED FOR CONSTRUCTION. THESE PLANS ARE A COPYRIGHT OF VETTER DRAFTING & HOME DESIGN & IT'S PARENT COMPANY (VETTER HOMES INC.) AND IS NOT RESPONSIBLE FOR ANY USE OF THESE DRAWINGS WITHOUT CONSENT. ANY REPRODUCTION WHETHER IN FULL OR IN PART IS ILLEGAL WITHOUT CONSENT FROM VETTER DRAFTING & HOME DESIGN

DRAWING NAME:

SITE PLAN

DATE:

JUNE 11, 2019

PROJECT #:

2019-33

DRAWN:

BMV

A-2.1